
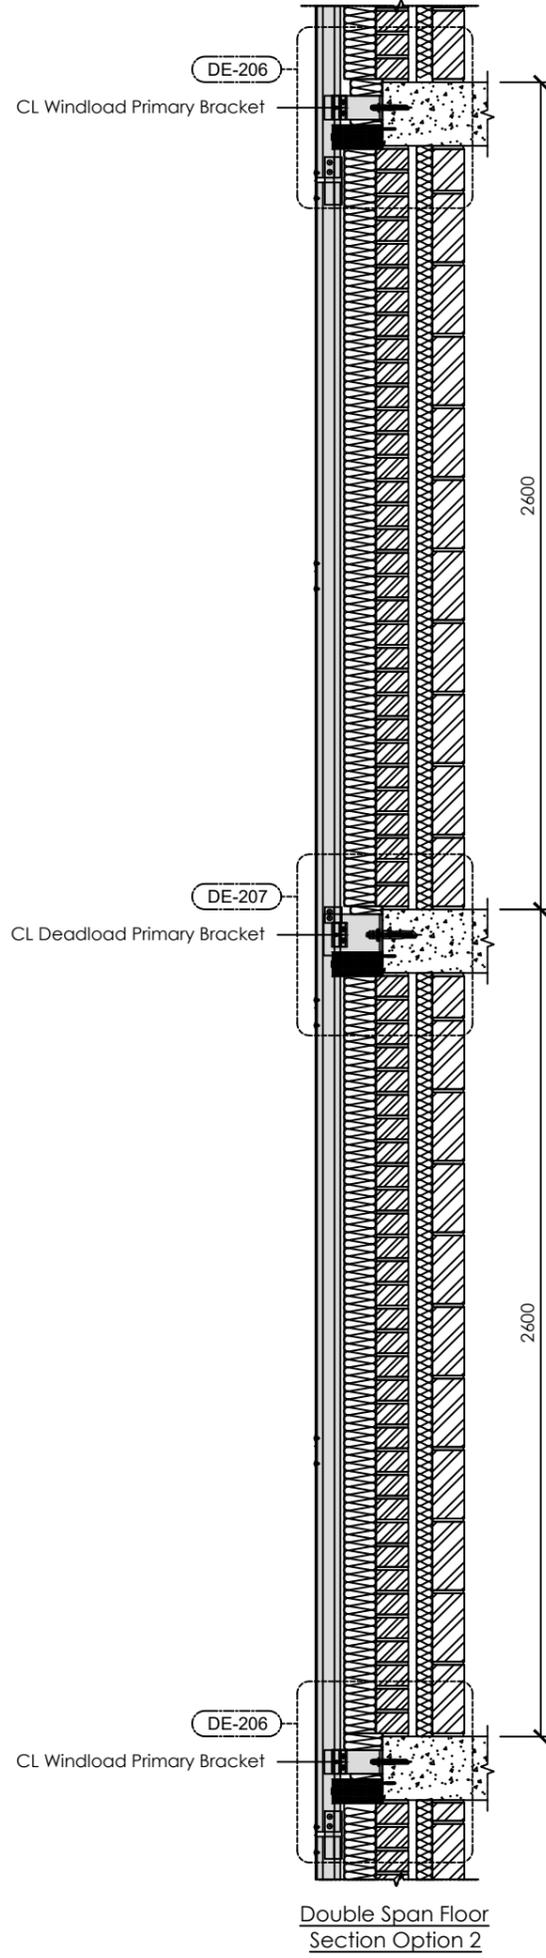


NOTE: Floor Floor Varies Dependant On Project Parameters

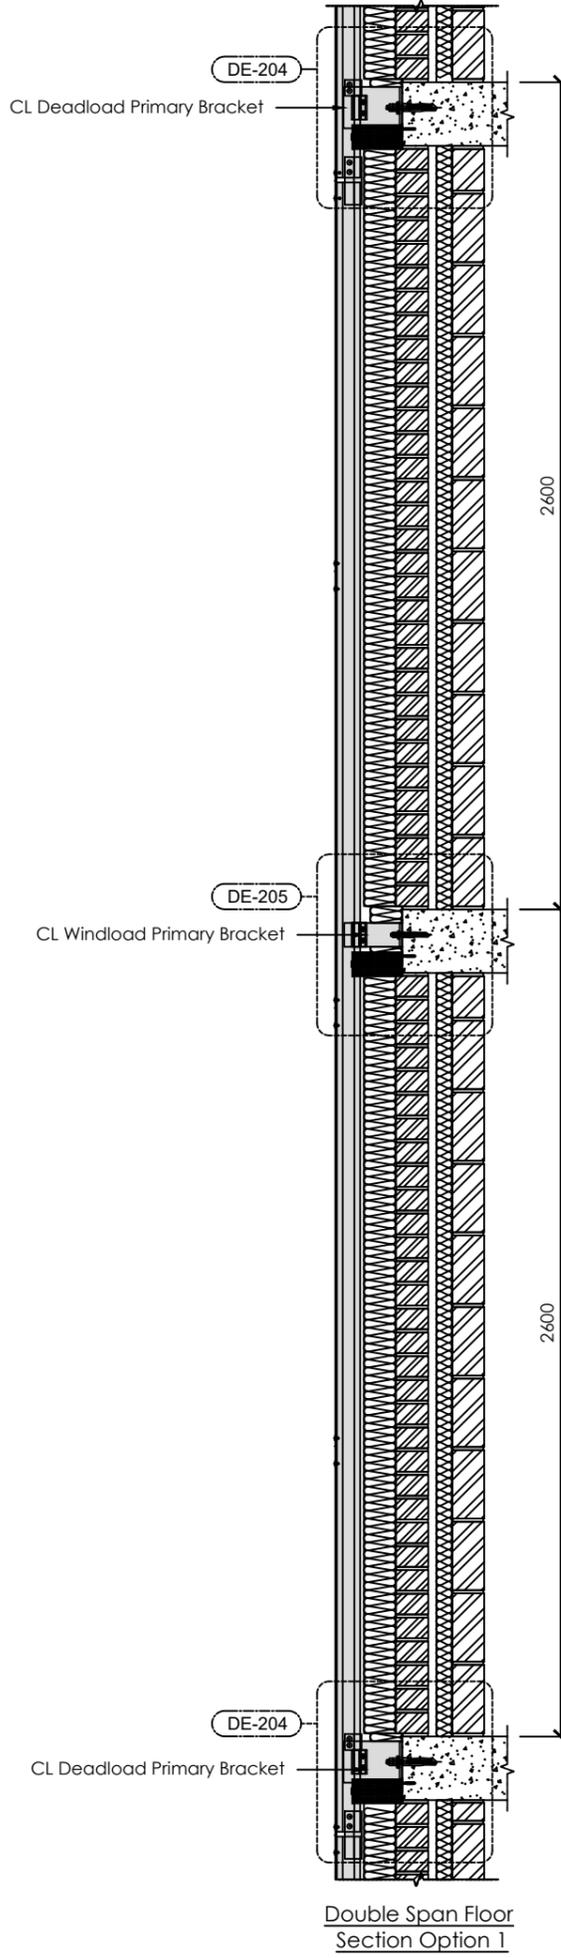

CLAD-LINE FRAMING SOLUTIONS
 Unit 4 Primary Point,
 Progress Drive
 Cannock,
 Staffordshire,
 WS11 0JF
 www.clad-line.com
 Tel: +44 (0) 1543 222500

DO NOT SCALE

1. ANY DOUBT OF THE CONTENTS OF THIS DRAWING PLEASE CONTACT THE DESIGN OFFICE
2. THIS DRAWING TO BE READ IN CONJUNCTION WITH ALL OTHER CONTRACT DRAWINGS.
3. DO NOT REPRODUCE THIS DRAWING (IN FULL OR PART) WITHOUT THE WRITTEN PERMISSION OF METALLINE (SERVICES) LTD
4. COPYRIGHT METALLINE (SERVICES) LTD 2020



| | | | | | | |
|--------------------------------|----------|-----|----|-------------|------|------|
| DRAWING TITLE | | - | - | - | - | - |
| CLAD-LINE FLOOR 2 FLOOR SYSTEM | | - | - | - | - | - |
| VERTICAL FLOOR SECTIONS | | - | - | - | - | - |
| DATE | SCALE | - | - | - | - | - |
| MAY 2022 | 1:20 @A3 | - | - | - | - | - |
| DRAWN | CHECKED | - | - | - | - | - |
| CB | - | - | - | - | - | - |
| DRAWING No. | REVISION | REV | BY | DESCRIPTION | DATE | CHKD |
| 202 | - | - | - | - | - | - |