


Fixing Notes:

- 1) The Fixed Point Clip Must Be Slid Onto the Rail Before the Sliding Clip.
- 2) This Allows the Fixed Point Clip To Be Positioned And Secured Before The Sliding Clip Is Fixed To The Top Of The Rail.

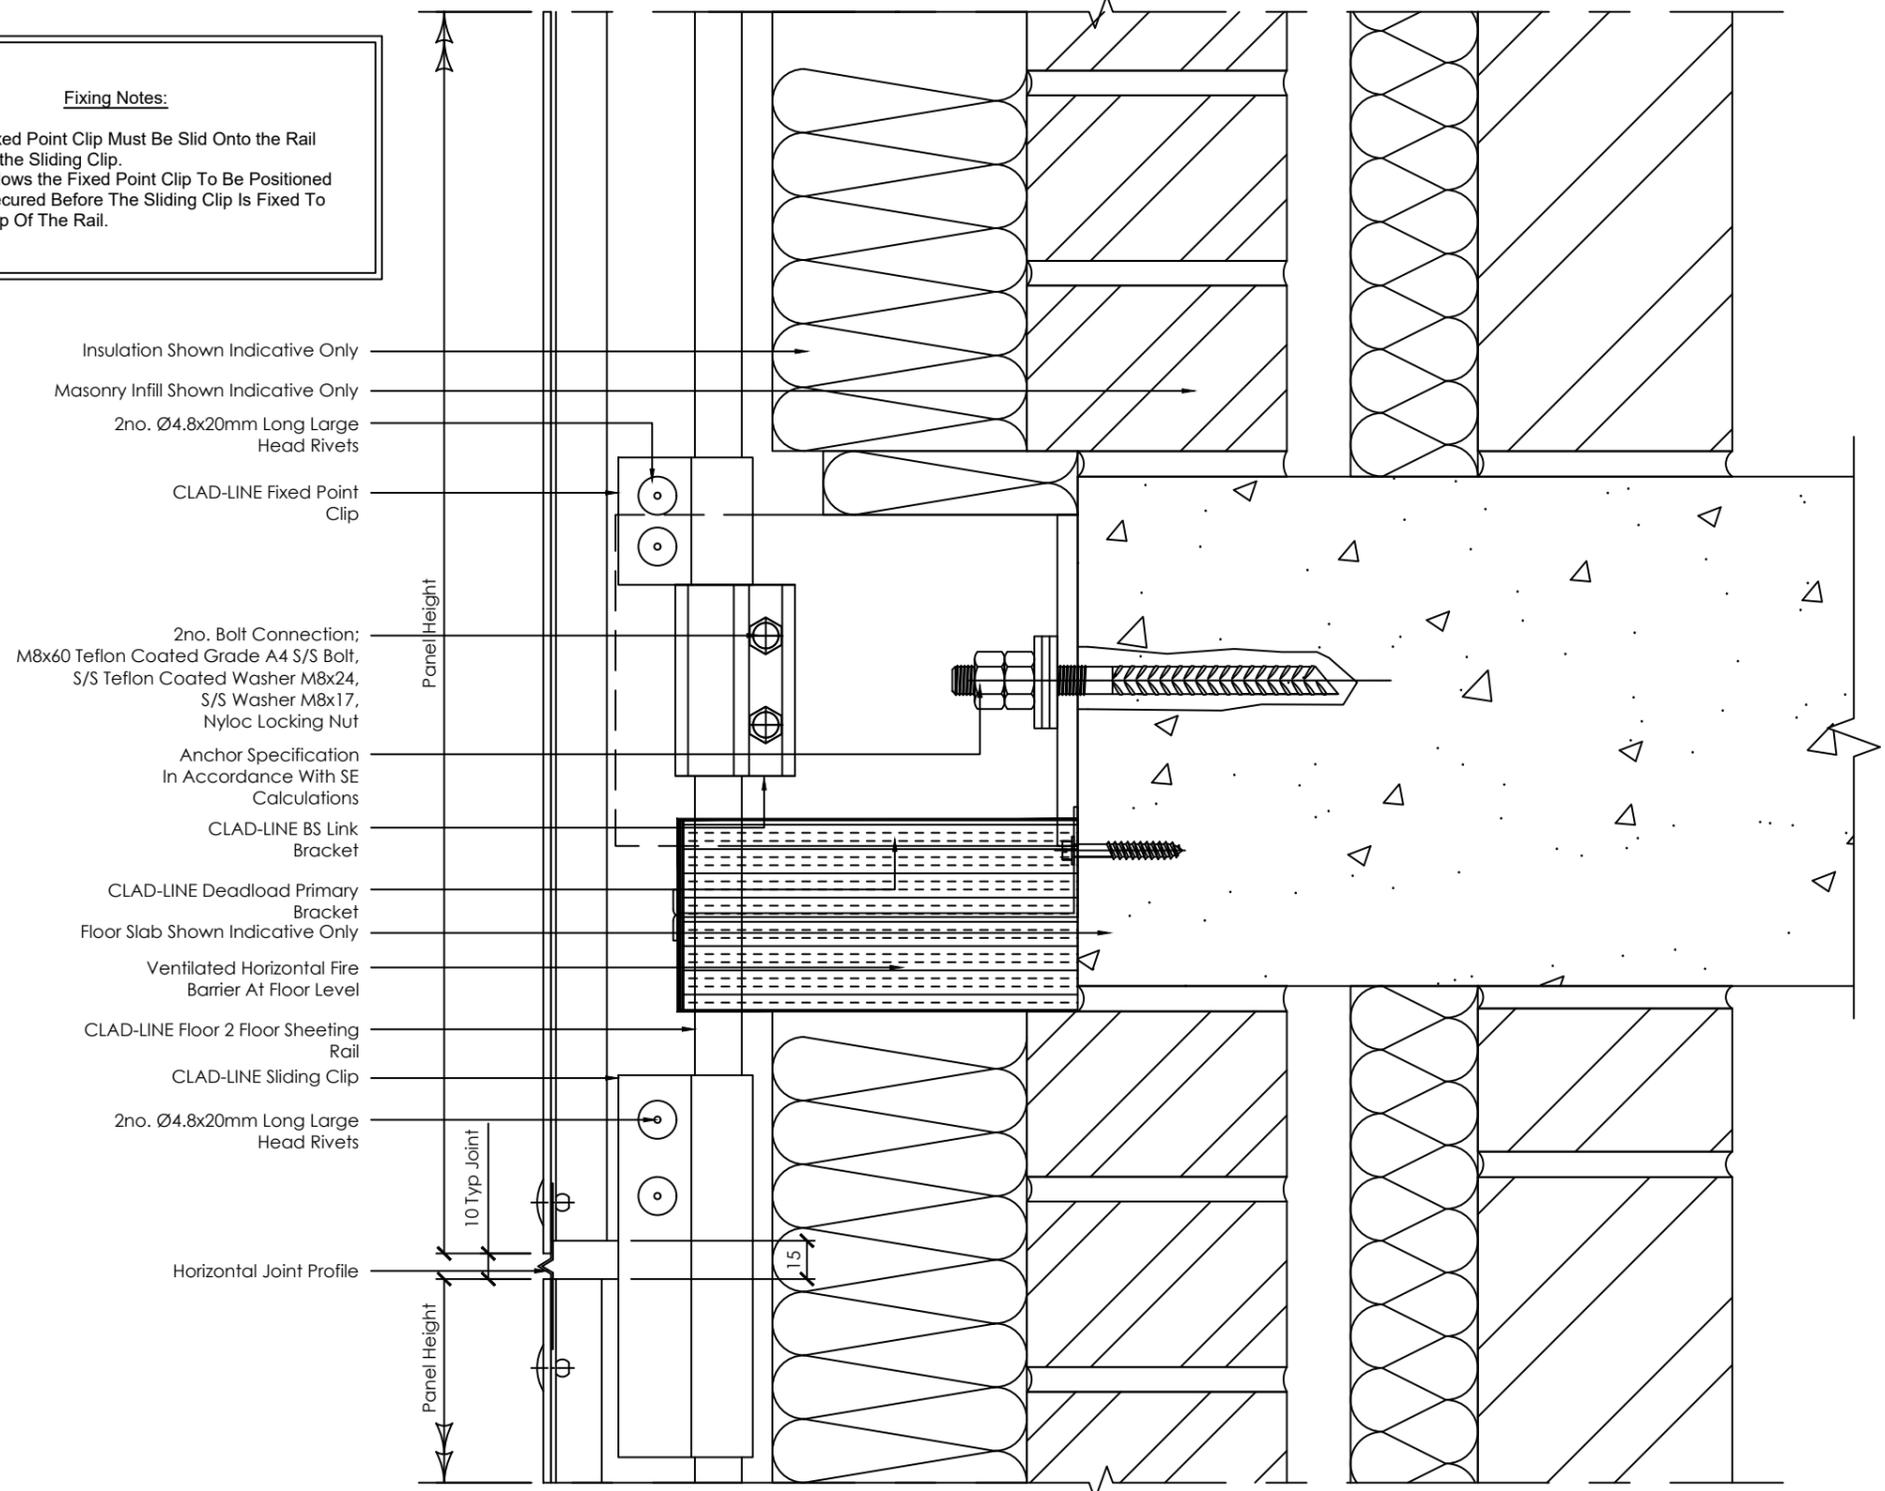

CLAD-LINE FRAMING SOLUTIONS
 Unit 4 Primary Point,
 Progress Drive
 Cannock,
 Staffordshire,
 WS11 0JF
www.clad-line.com
 Tel: +44 (0) 1543 222500

DO NOT SCALE

1. ANY DOUBT OF THE CONTENTS OF THIS DRAWING PLEASE CONTACT THE DESIGN OFFICE
2. THIS DRAWING TO BE READ IN CONJUNCTION WITH ALL OTHER CONTRACT DRAWINGS.
3. DO NOT REPRODUCE THIS DRAWING (IN FULL OR PART) WITHOUT THE WRITTEN PERMISSION OF METALLINE (SERVICES) LTD
4. COPYRIGHT METALLINE (SERVICES) LTD 2020



DRAWING TITLE		-	-	-	-	-
CLAD-LINE FLOOR 2 FLOOR SYSTEM DEAD LOAD DETAIL 1 (VERTICAL)		-	-	-	-	-
DATE	SCALE	-	-	-	-	-
MAY 2022	1:2.5 @A3	-	-	-	-	-
DRAWN	CHECKED	-	-	-	-	-
CB	-	-	-	-	-	-
DRAWING No.	REVISION	REV	BY	DESCRIPTION	DATE	CHKD
204	-	-	-	-	-	-